



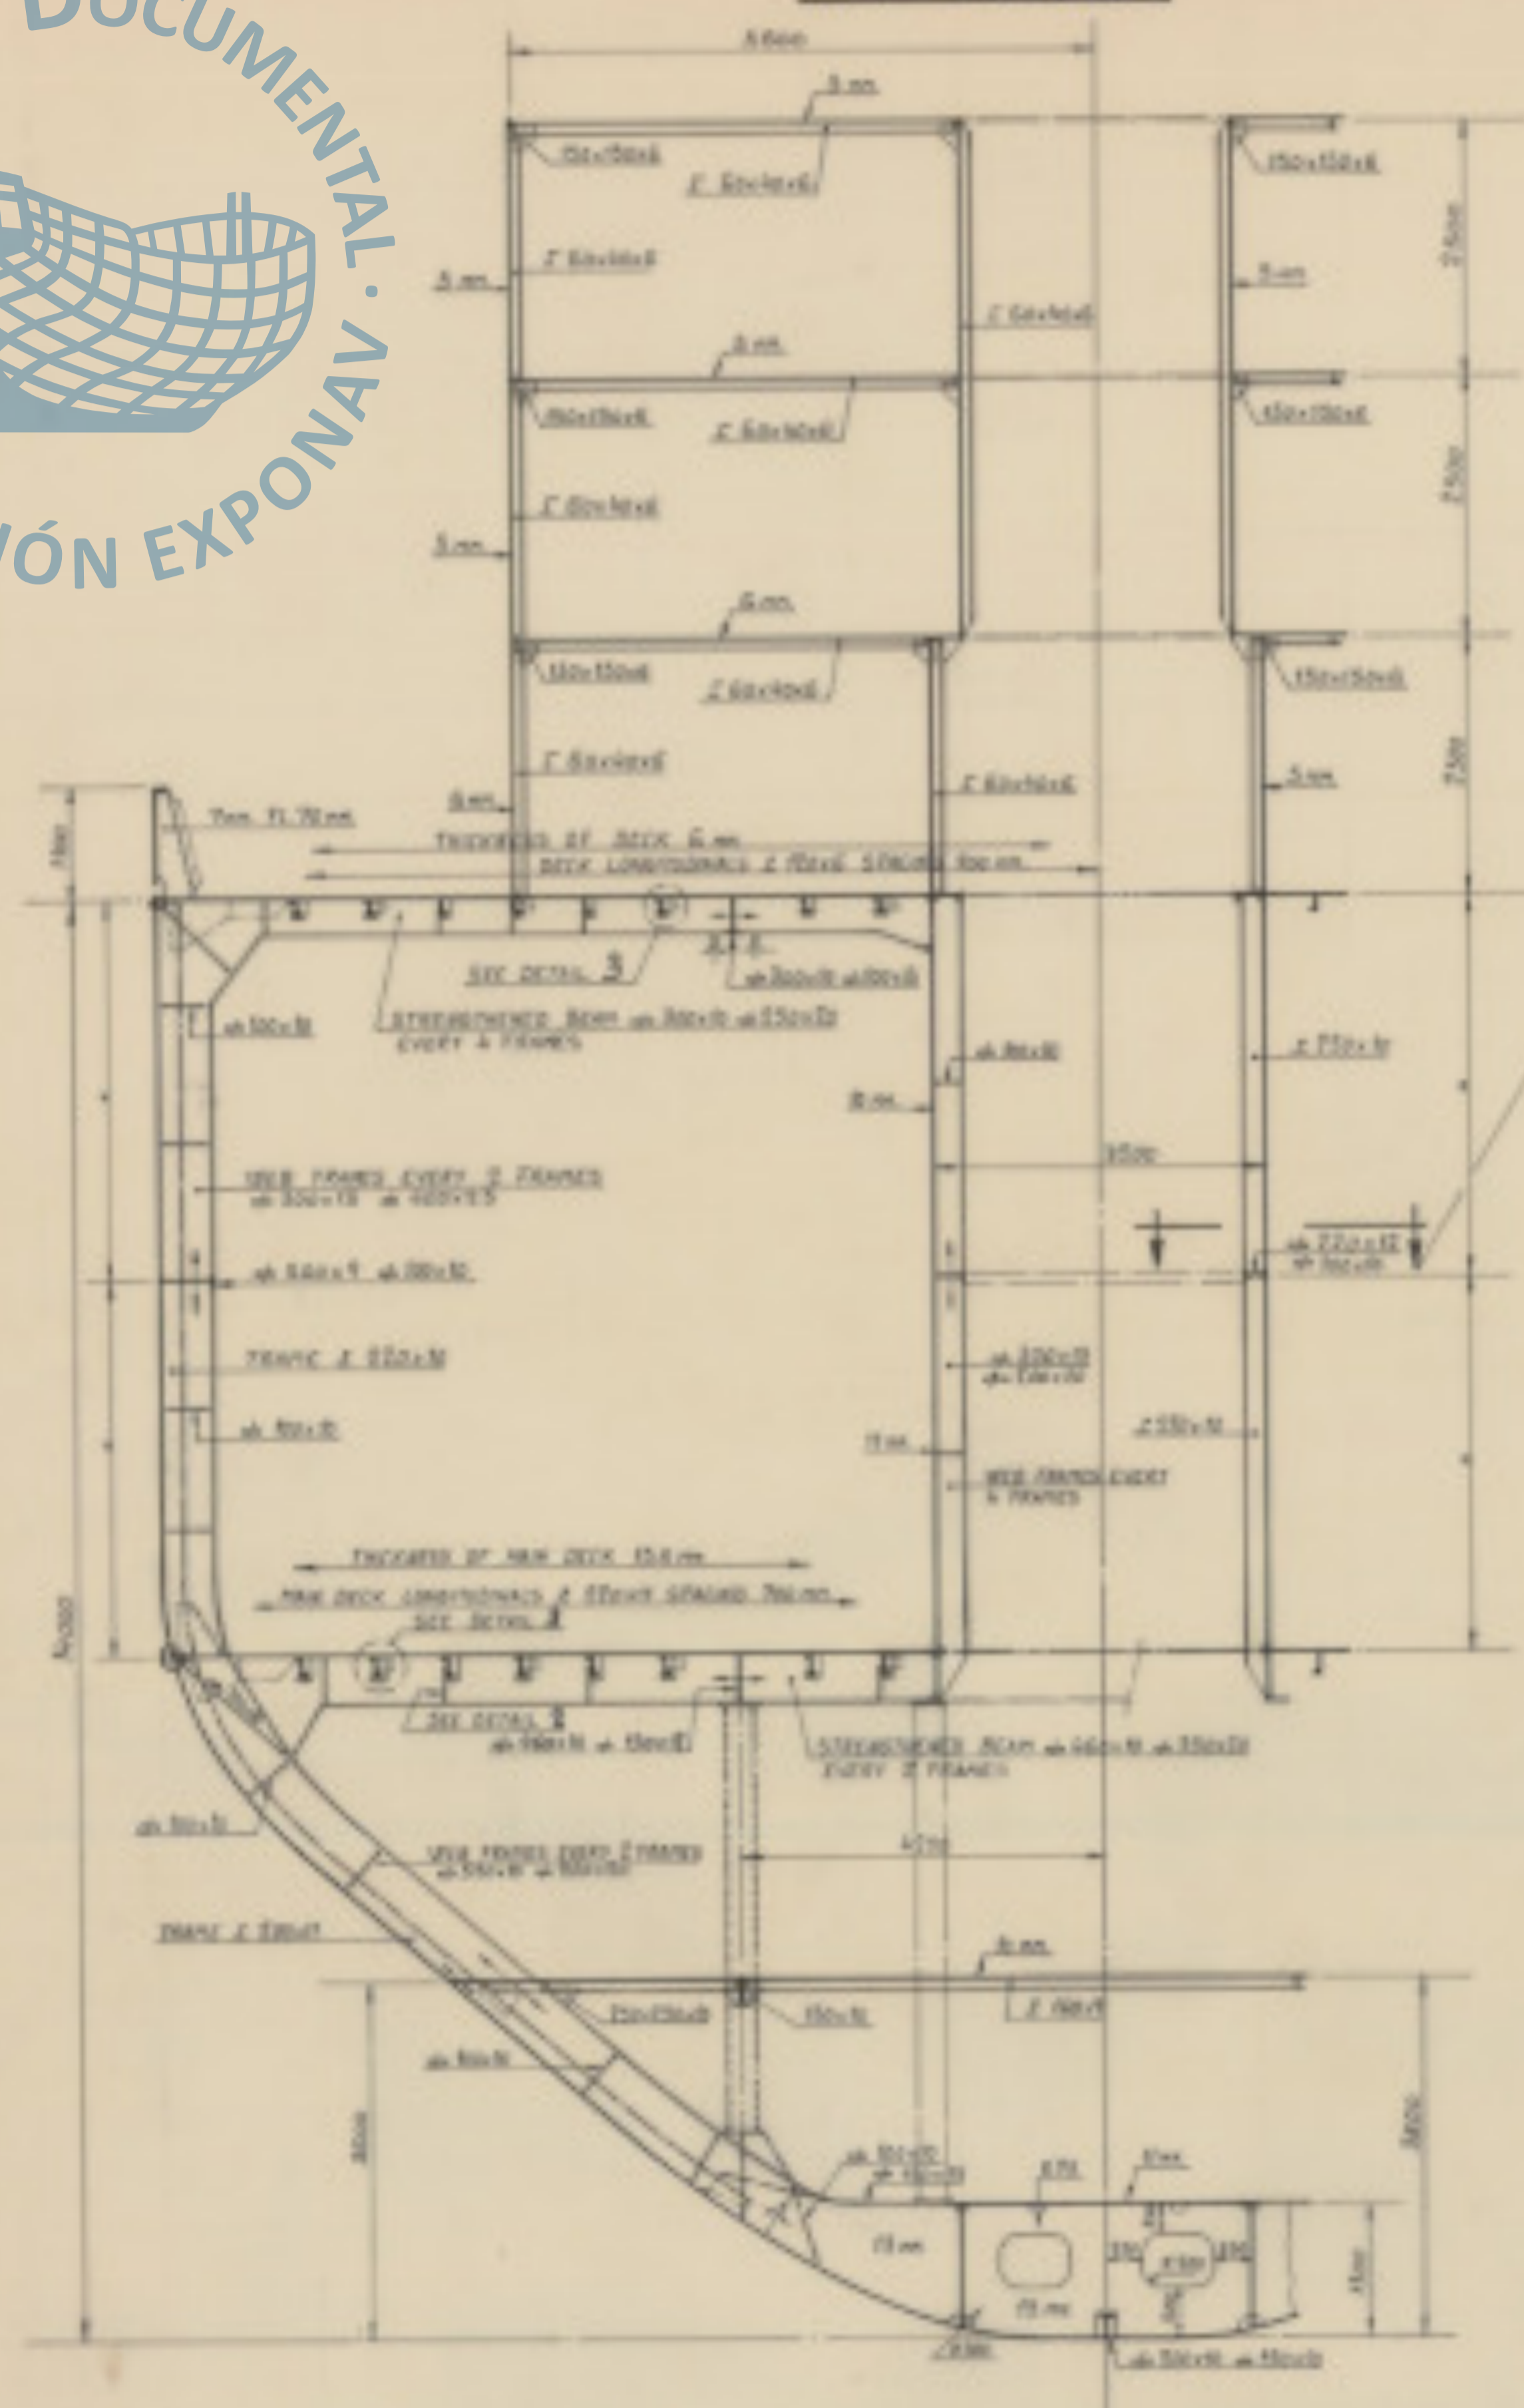


AFT SECTION

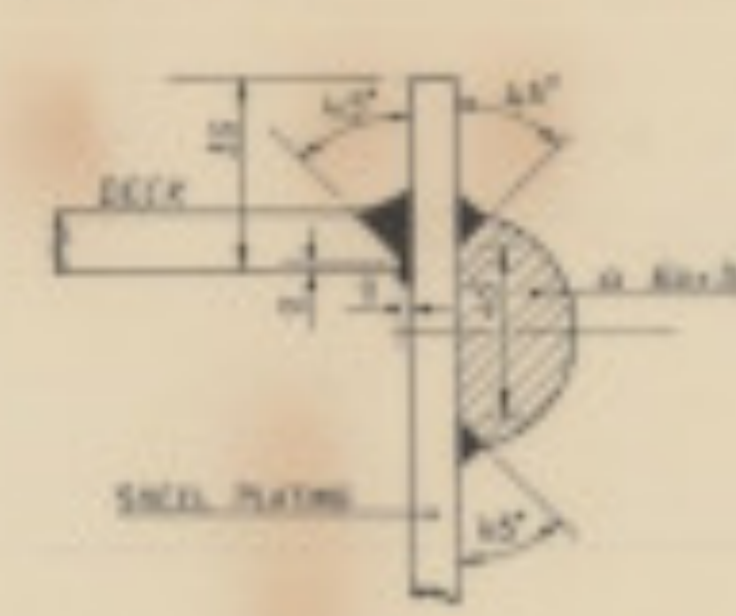


DETAIL 1
SCALE 1:2




DETAIL 2
SCALE 1:1

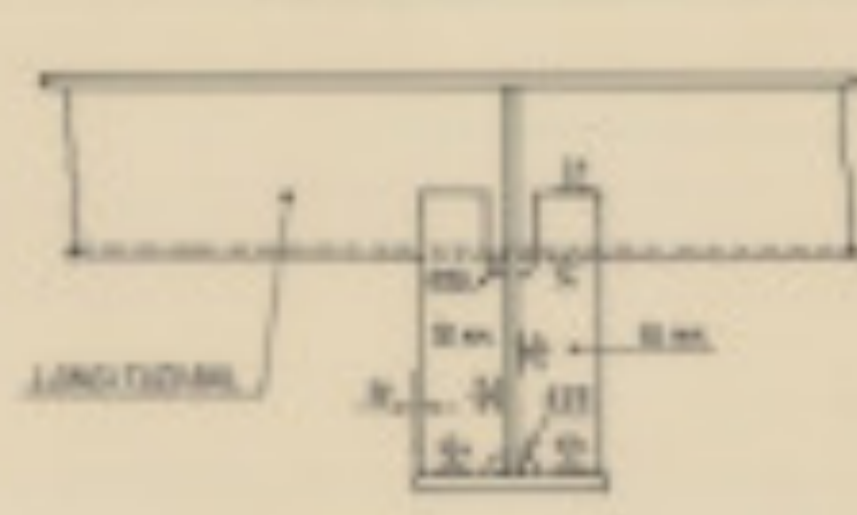


DETAIL 3
SCALE 1:2

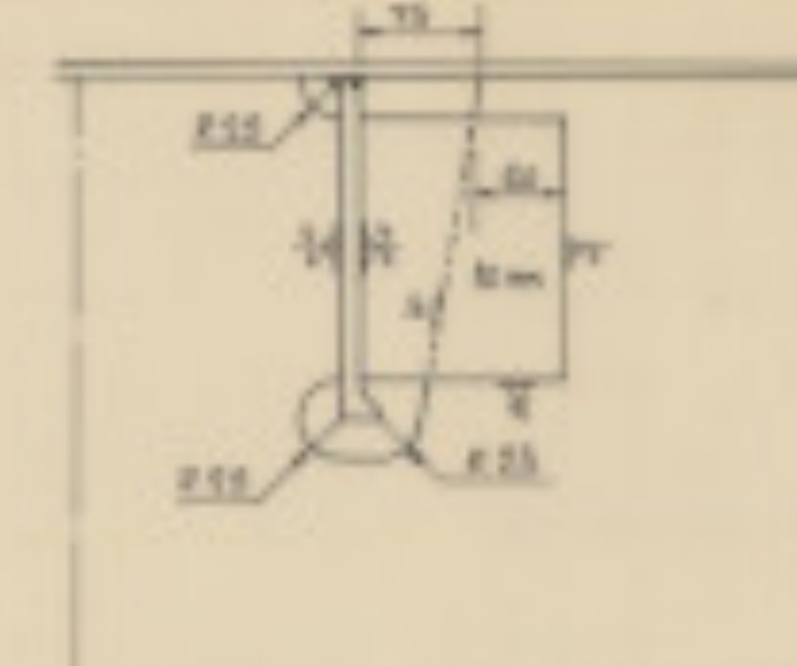


DETAIL 4
SCALE 1:1

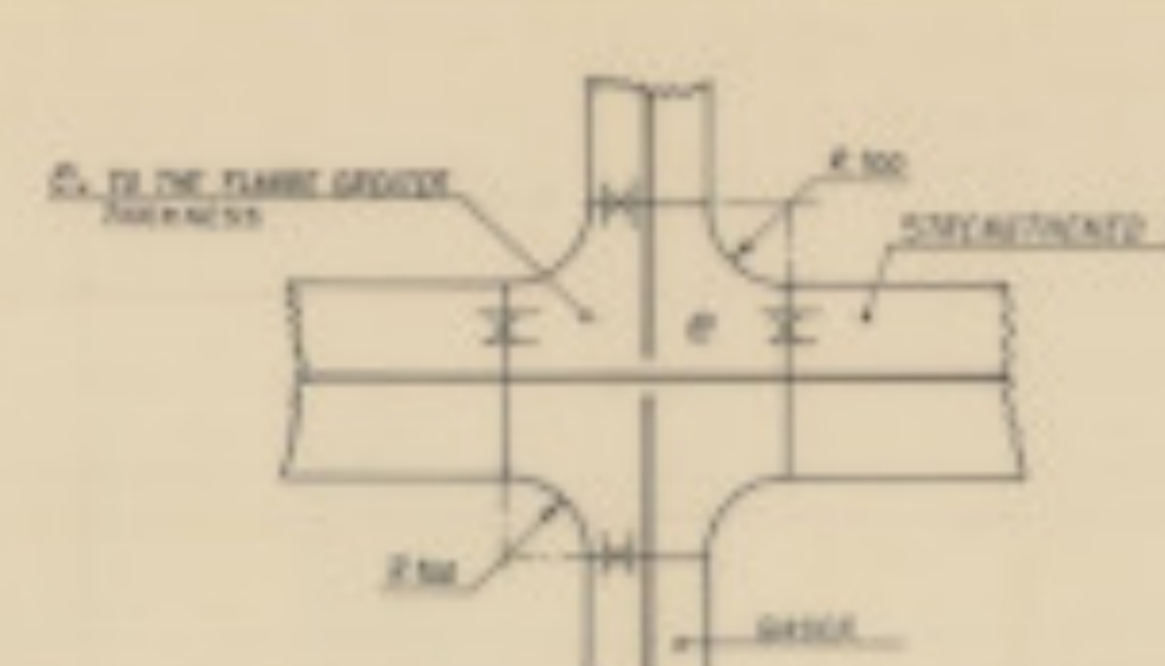


DETAIL 5
SCALE 1:2

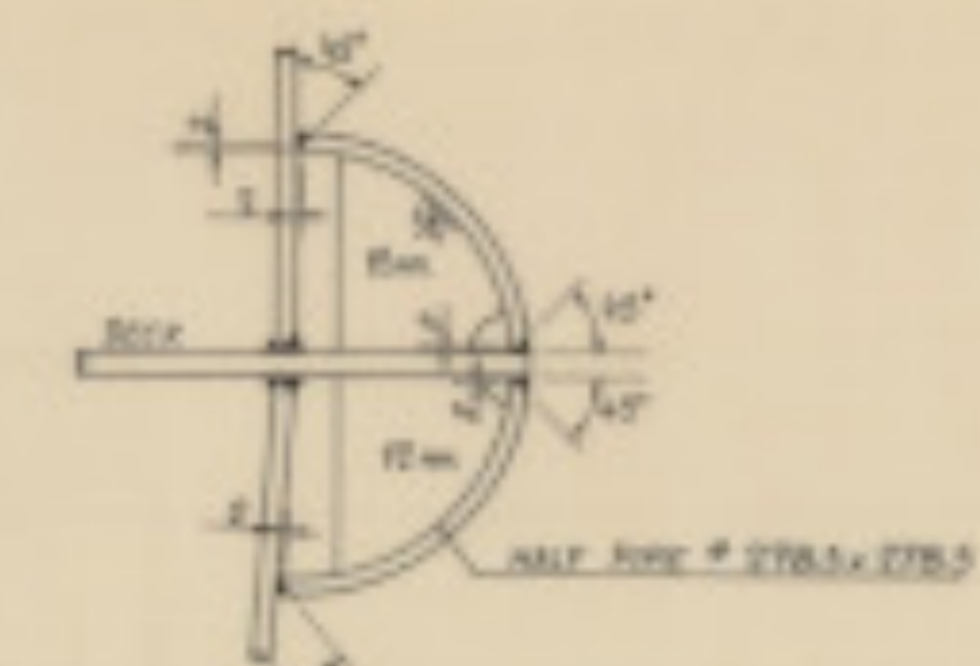


DETAIL 6
SCALE 1:2

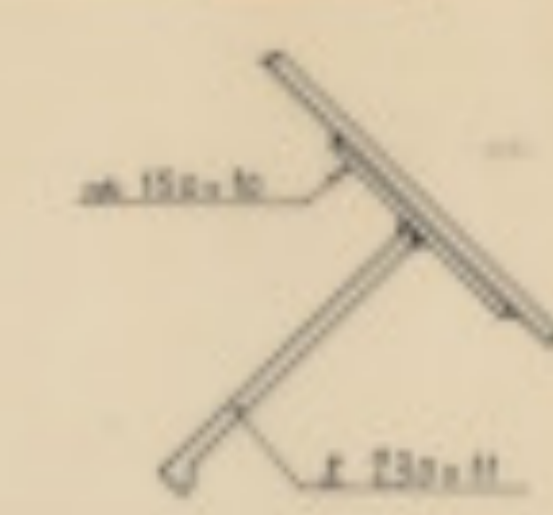


MAIDSHIP SECTION

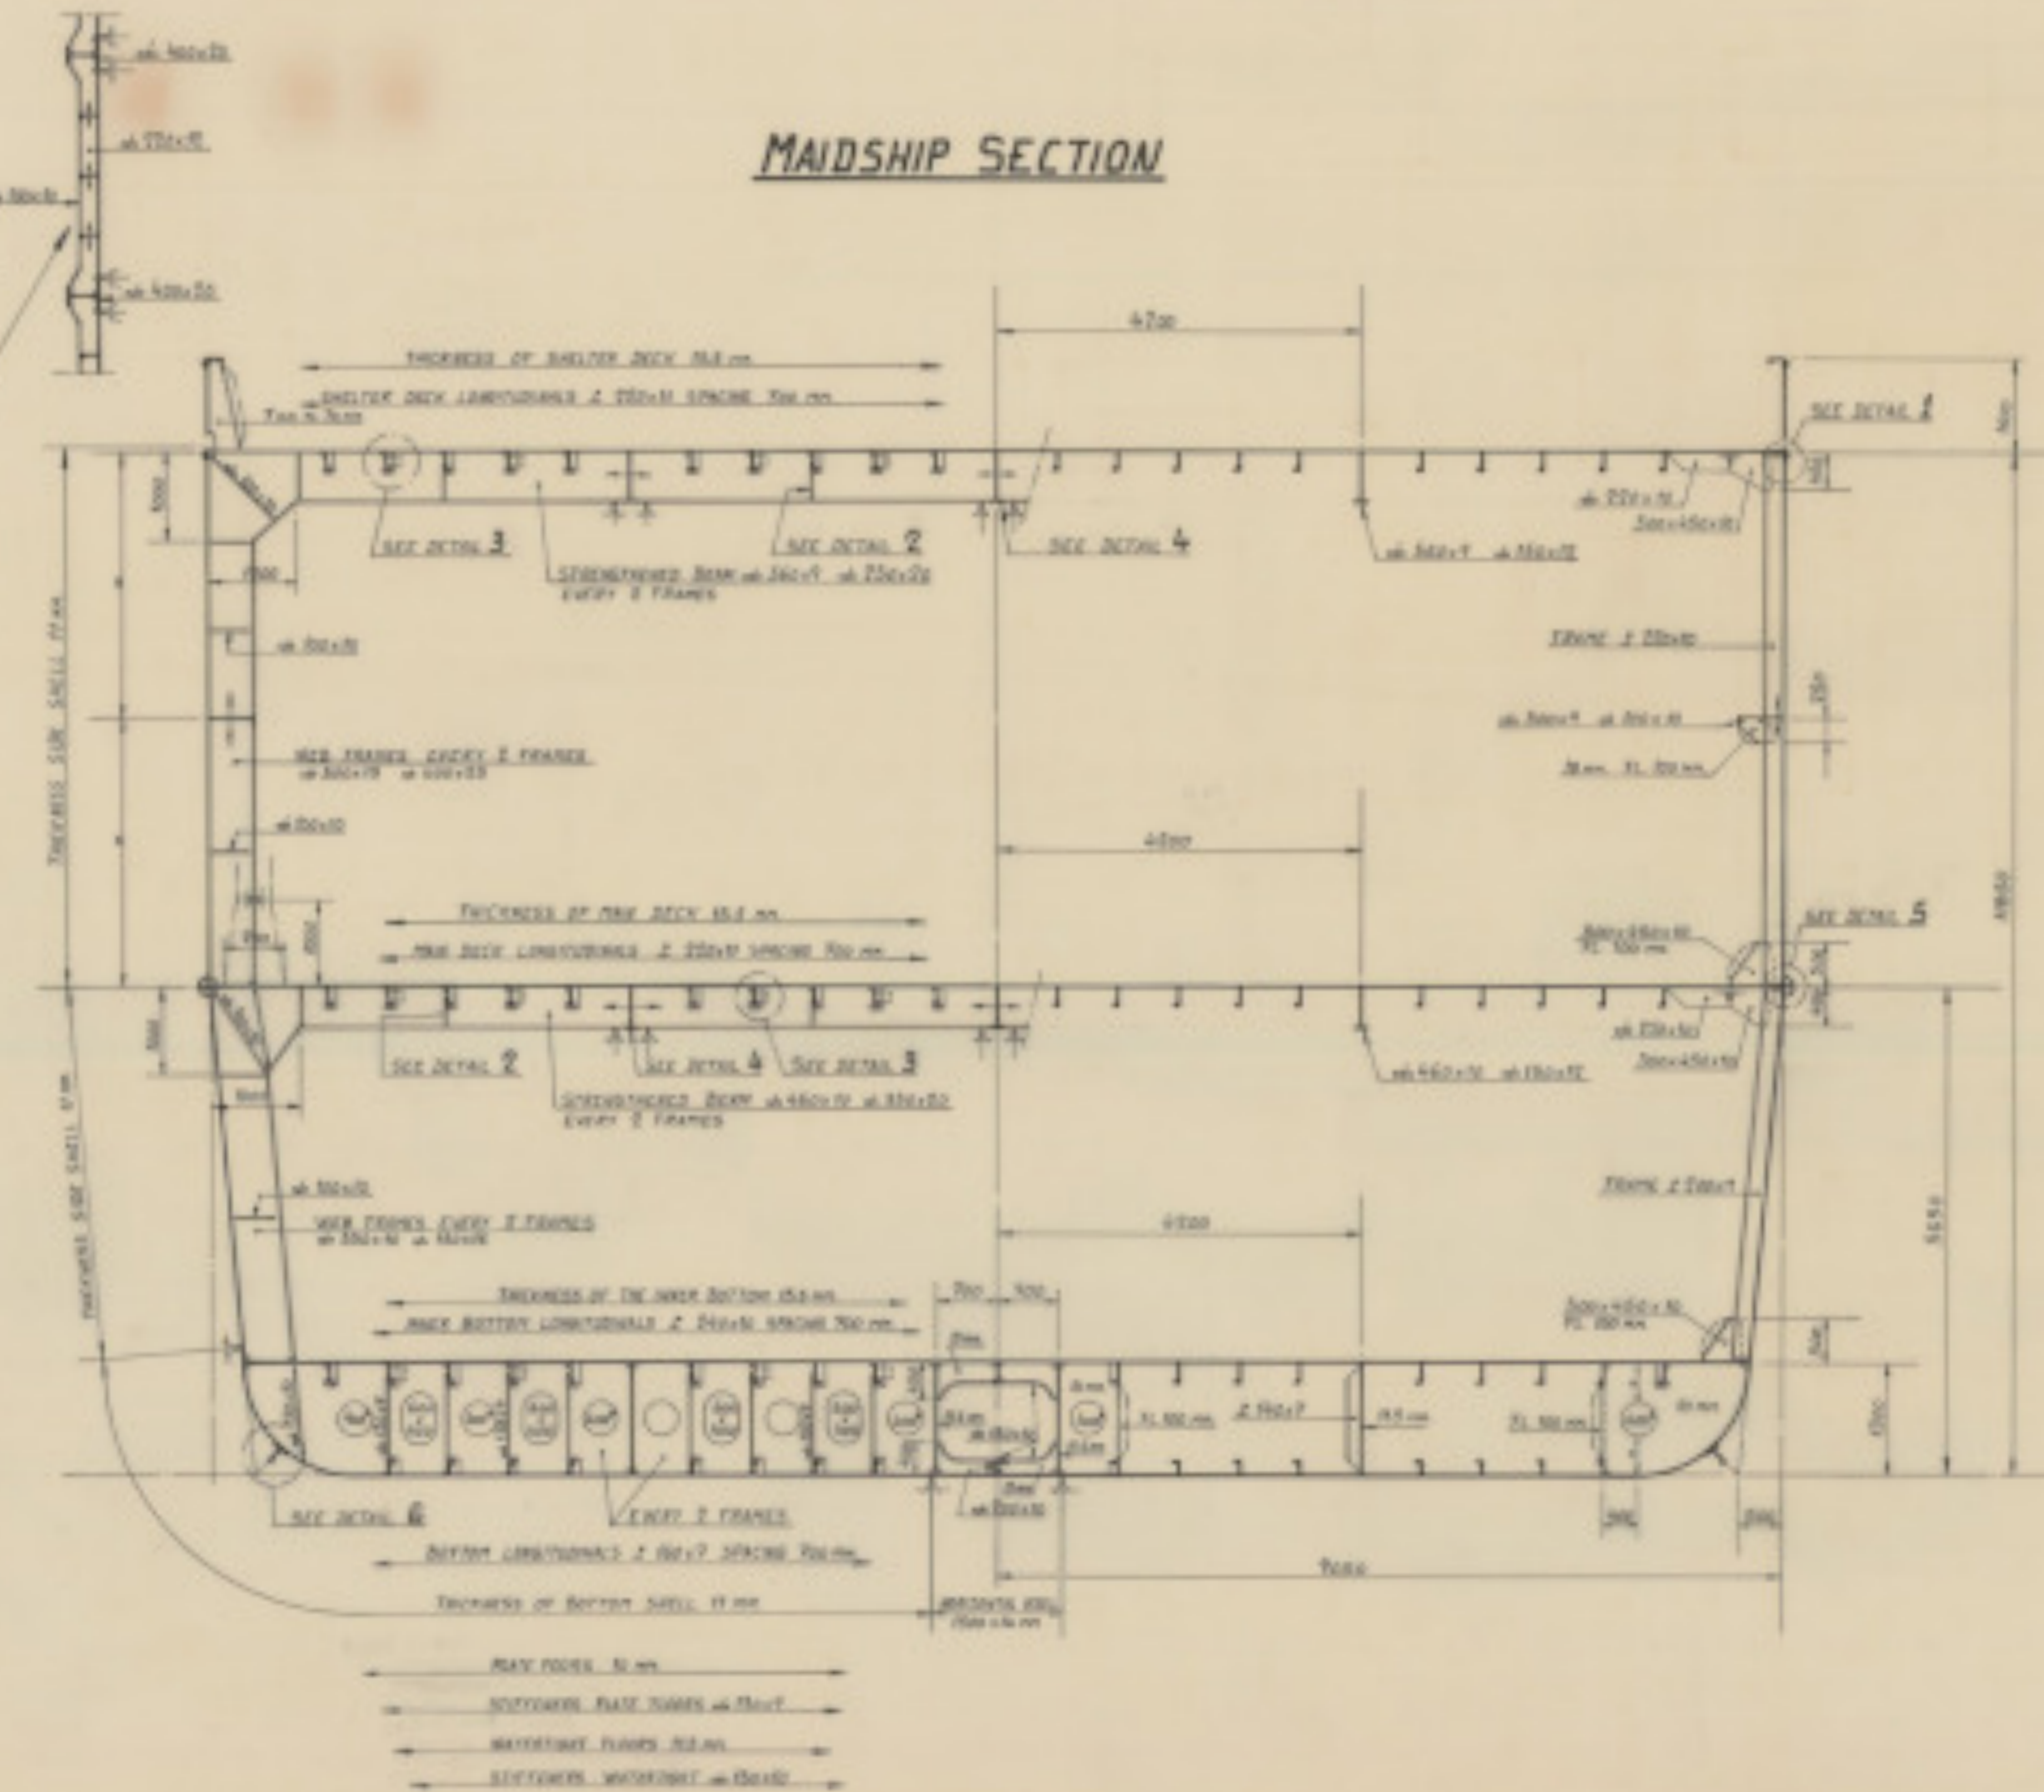

FORE SECTION

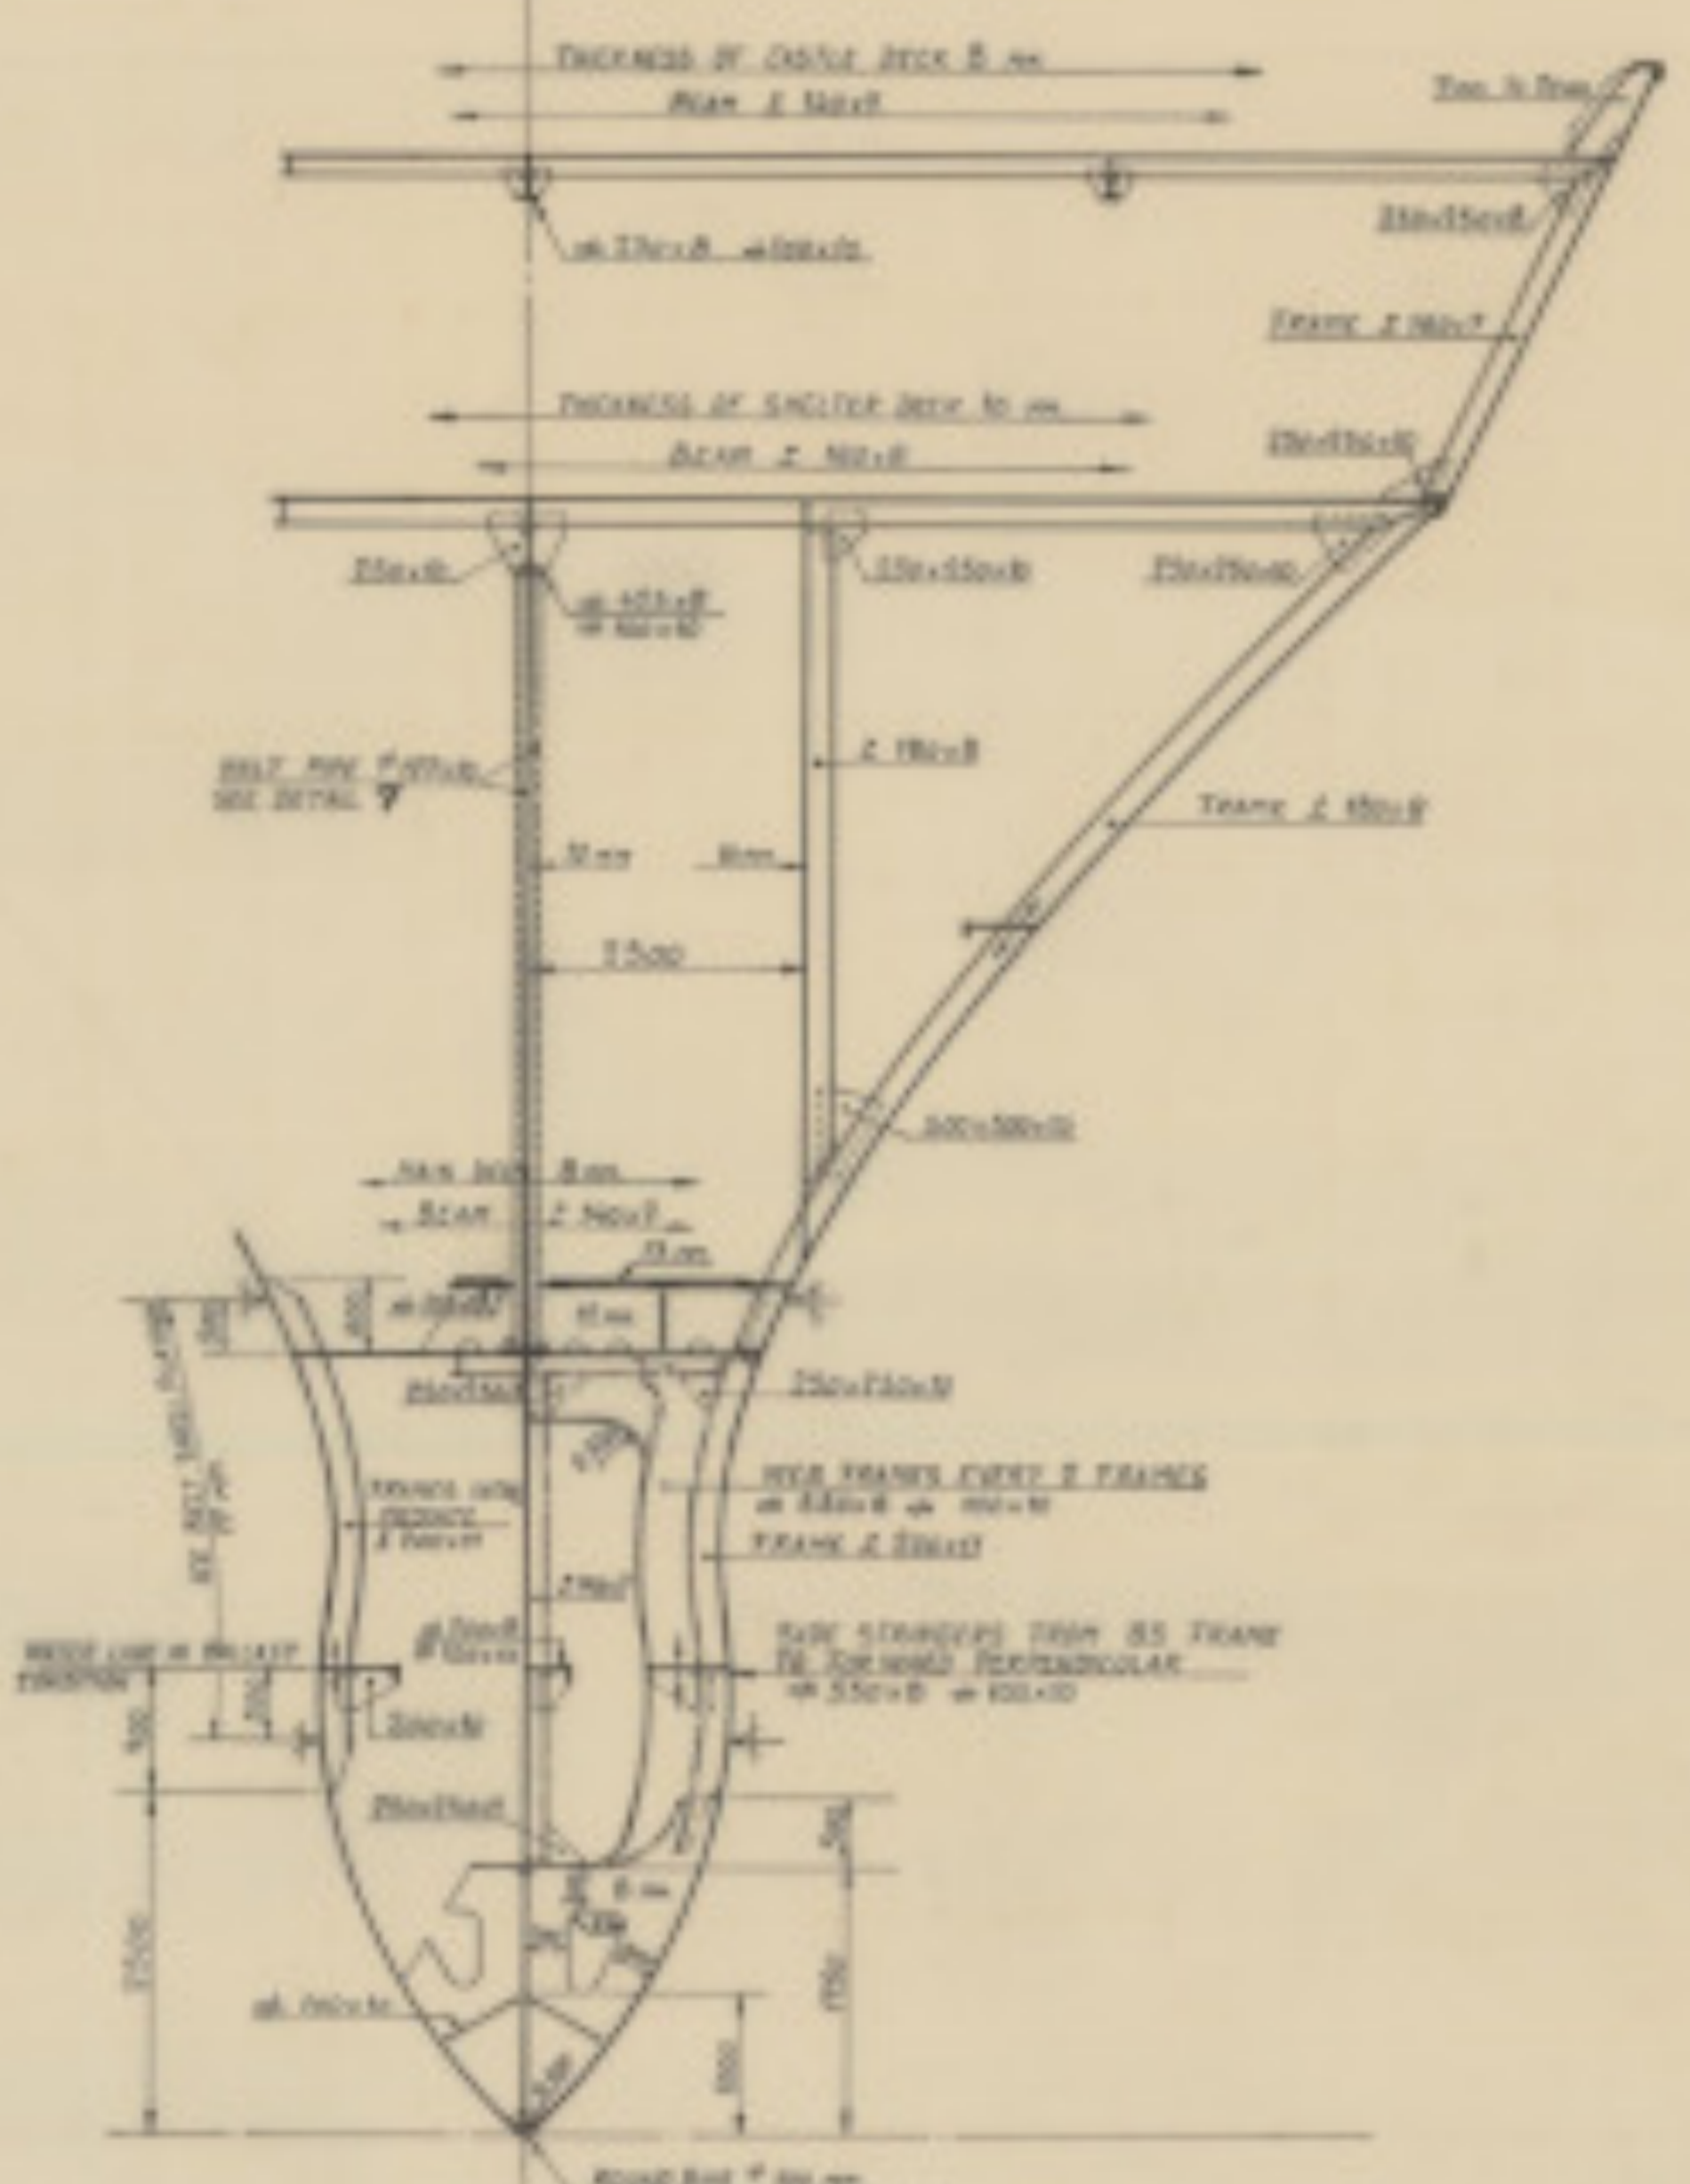

DETAIL 7
SCALE 1:2

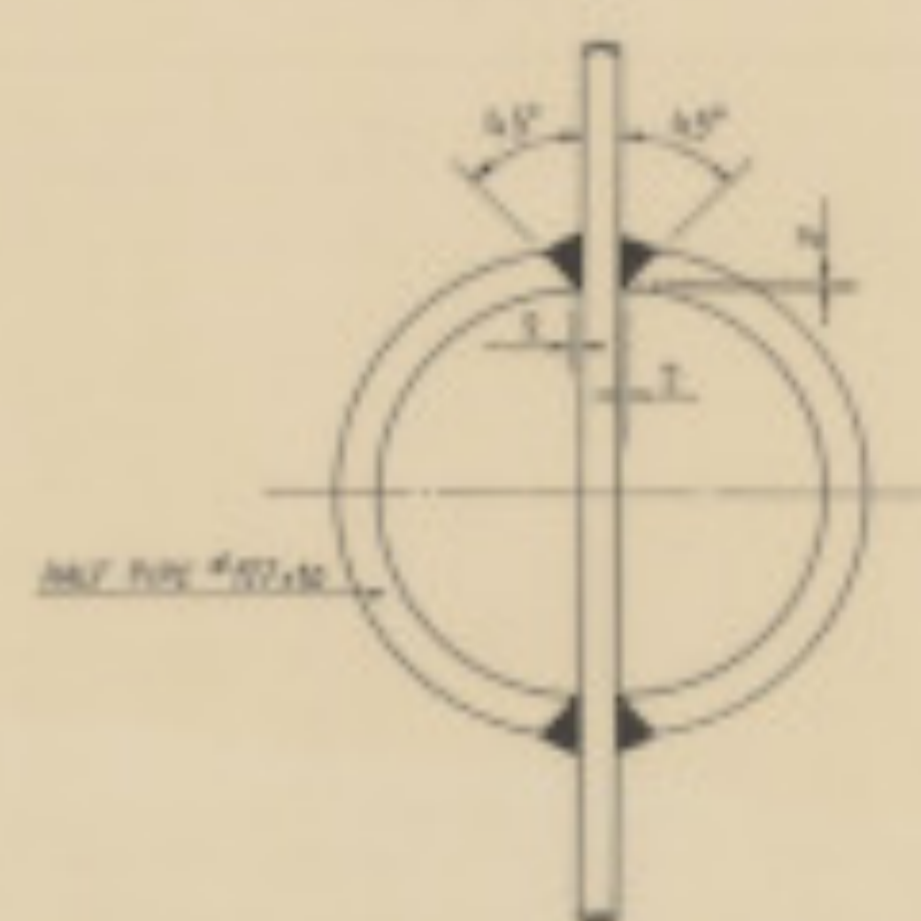

DECK LOADINGS

- DOUBLE BOTTOM**
- LONG LORRIES WITH A TOTAL WEIGHT OF 45 TONS AND AN AXLE LOAD OF 16 TONS (PNEUMATIC TYRES)
 - FORK LIFT TRUCKS WITH TWIN WHEEL IN THE FORWARD AXIS AND 57 TONS TOTAL WEIGHT
 - UNIFORMLY DISTRIBUTED LOAD OF 3 TONS/m²
- MAIN DECK AND SHELTER DECK**
- LONG LORRIES WITH A TOTAL WEIGHT OF 60 TONS ON MAIN DECK AND 45 TONS ON SHELTER DECK AND AN AXLE LOAD OF 16 TONS (PNEUMATIC TYRES)
 - FORK LIFT TRUCKS WITH TWIN WHEEL IN THE FORWARD AXIS AND 57 TONS TOTAL WEIGHT
 - TOW BARS OF FULLY LOADED 20' x 8' x 8' CONTAINERS WITH 25 TONS EACH
 - UNIFORMLY DISTRIBUTED LOAD OF 3 TONS/m²

MAIN DIMENSIONS

- LENGTH OVER ALL..... 113.0 M
- LENGTH BETWEEN PERP..... 82.0 M
- BREADTH MOULDED..... 18.0 M
- DEPTH MOULDED TO UPPER DECK..... 7.00 M
- DEPTH MOULDED TO MAIN DECK..... 5.00 M
- DECKING LENGTH..... 100.0 M
- SCOFFLING DEPTH..... 1.00 M

EQUIPMENT NUMBER

- M. 071-201-014. 07107-2.010-040-071071-1155.0
- 5 BOWERS AHEAD OF 3500 KW EACH
- 076 HYS OF CABLE CABLES FOR BOWERS ARCHES OF 16 mm² GRADE 3 EXTRA-HIGH STRENGTH STEEL
- 4 FORWARD BOWS OF 150 M LENGTH EACH AND 150 KW BREAKING STRENGTH
- 206 HYS TOW LINE OF 647 KW BREAKING STRENGTH

CLASS NOTATION OF SHIP

CLASS REGISTER OF SHIPING
4 KH, 12, 46, 00-00

TECNOR OFICINA TECNICA INDUSTRIAL Y NAVAL		DISEÑADOR CONSULTOR	
PROYECTO N° 1/1978	3500 DWT		DESTINO
PLANO N° 01/005	ROLL-ON/ROLL-OFF VEESEL		
VERSION	MIDSHIP AND STRUCTURAL SECTION		
ESCALA 1:50			
N° DE HOJA 1	PROYECTADO	REVISADO	ELABORADO
	CONSTRUCION	REVISADO	
	CHALAZA	REVISADO	
	CONSTRUCION	REVISADO	
LICENCIA DE EJERCICIO EN TECNICO DE PROYECTO DE DISEÑO SUPERVISOR PROYECTOR DE CONSTRUCCION DE BUQUES Y PASAJEROS EN SU ESPECIALIDAD			