


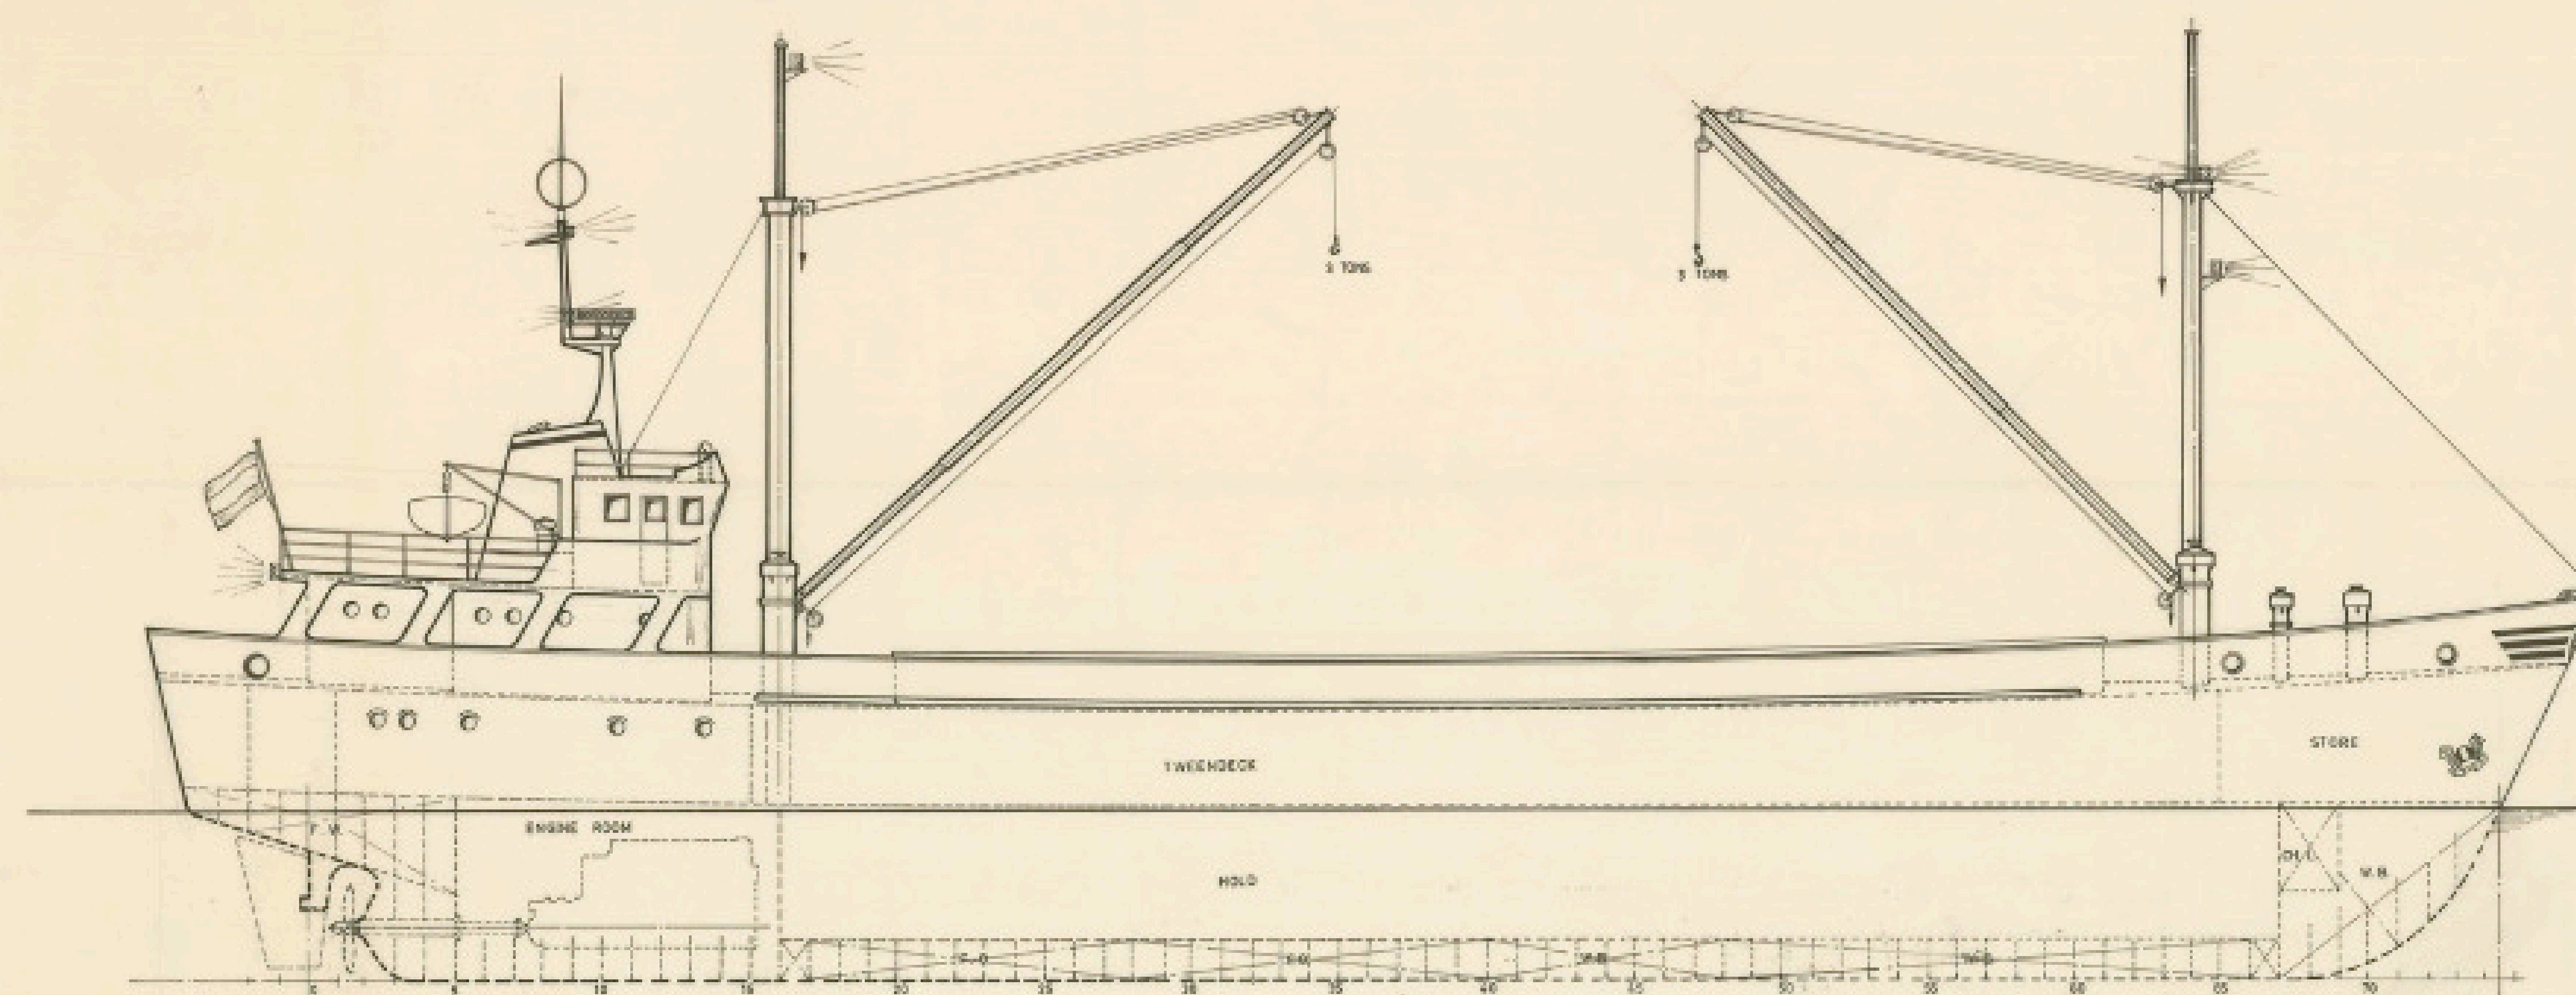
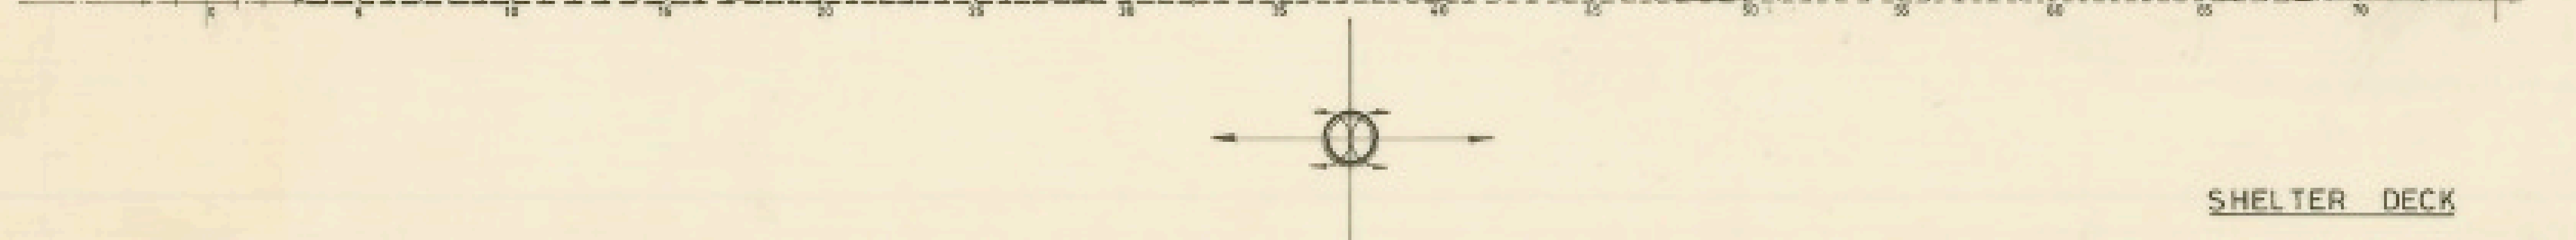


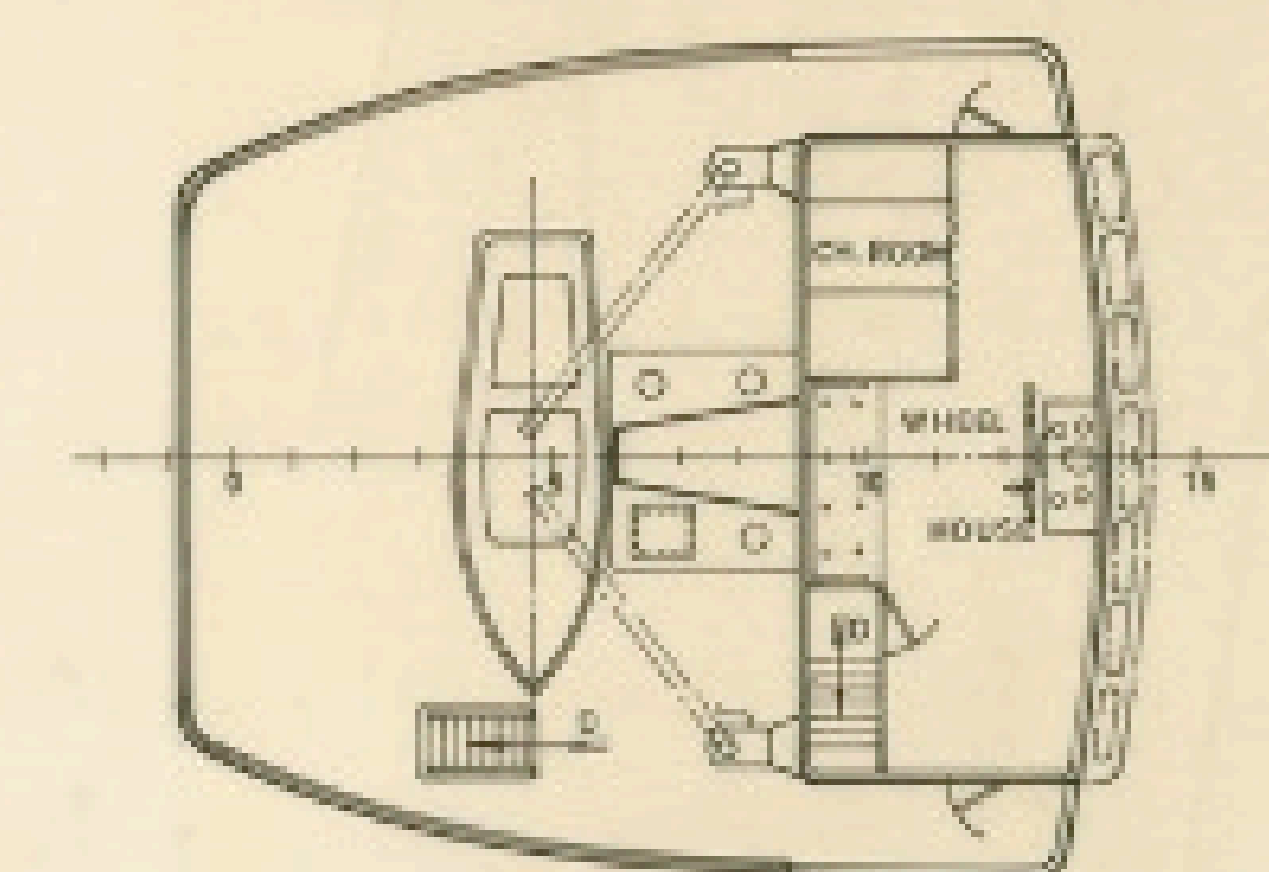

NAVIGATION BRIDGE DECK

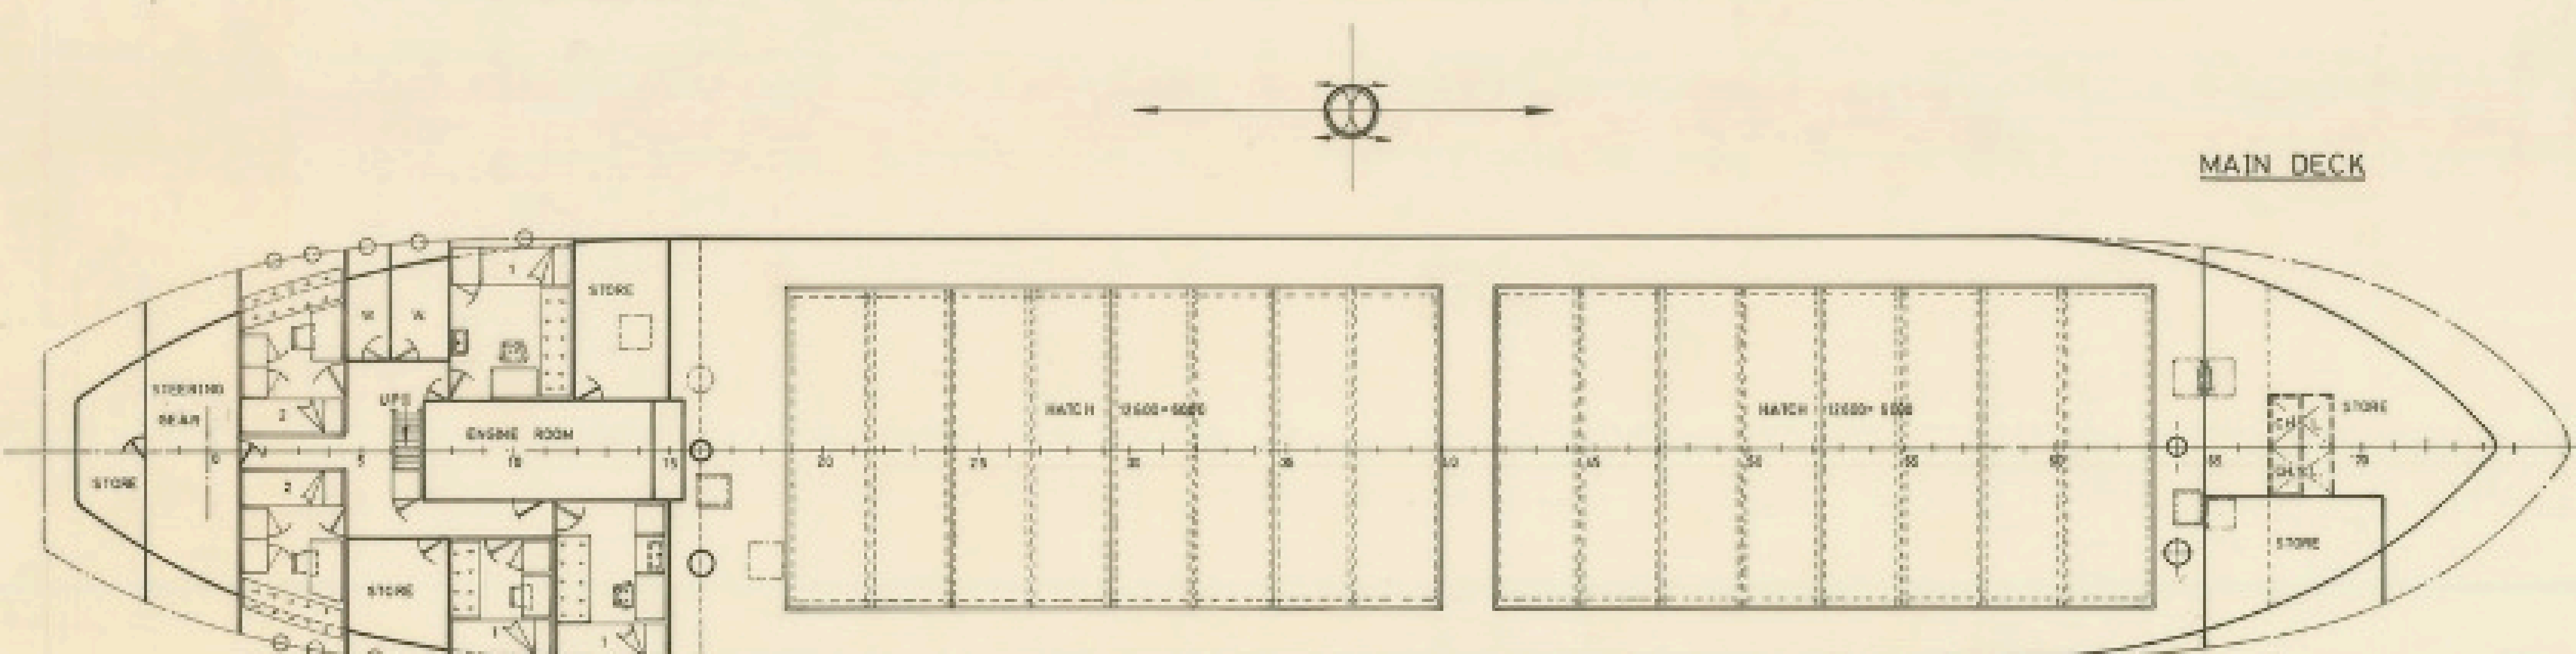

SHELTER DECK

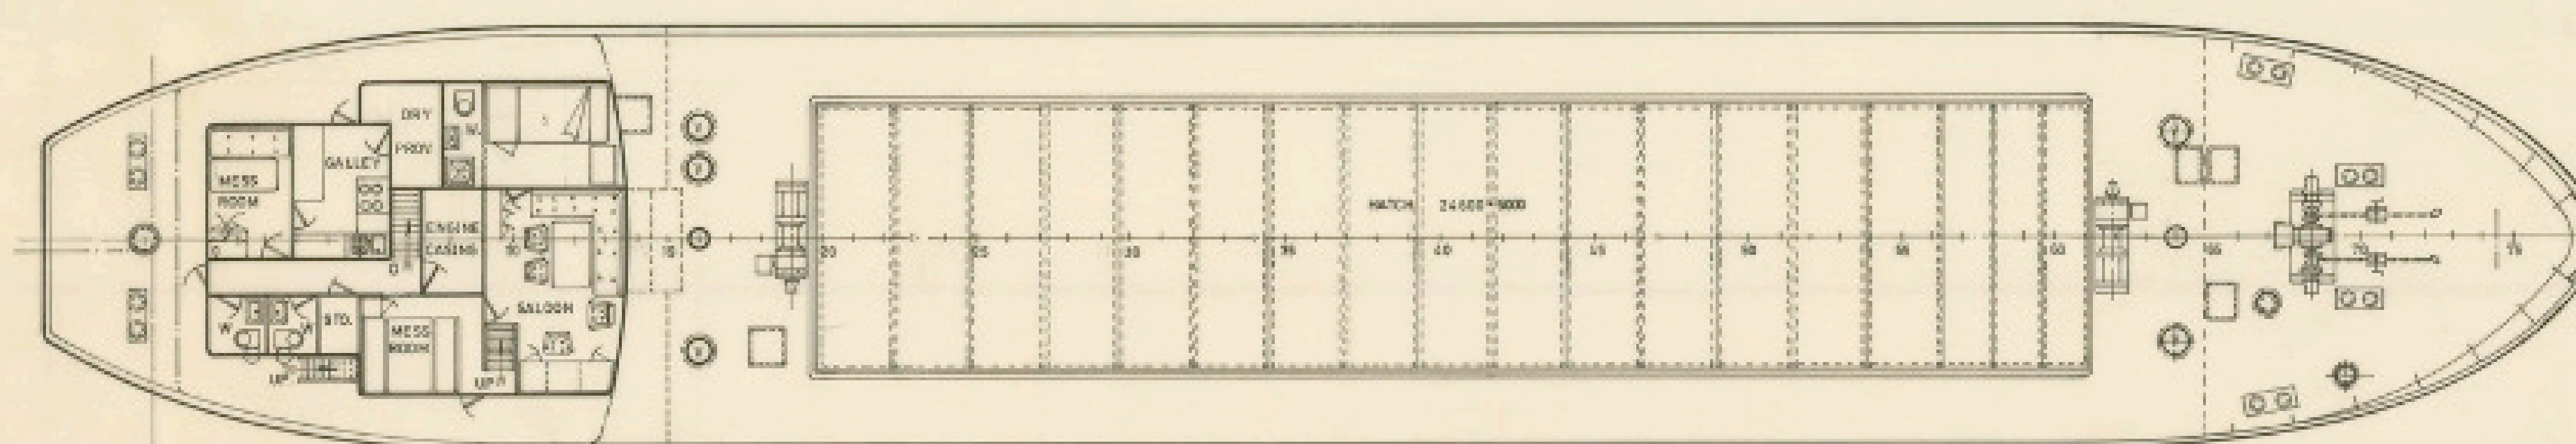

MAIN DECK

PRINCIPAL PARTICULARS

LENGTH O. A.	50,00 MTS
LENGTH B. P.	44,70 "
BREADTH MOULDED	8,32 "
DEPTH MOULDED TO UPPER DECK	5,50 "
DEPTH MOULDED TO LOWER DECK	3,50 "
DRAUGHT	3,45 "
DEADWEIGHT	700,00 T.
MAIN ENGINE (OUTPUT)	500,00 BHP
CREW	8 MEN

TECNOR OFICINA TECNICA INDUSTRIAL Y NAVAL (INGENIEROS CONSULTORES)				
PROYECTO N° 1/0453	M/V. TYPE T-A45SA OF 299 B.R.T			DESTINO
PLANO N° 0/004				
REVISION	GENERAL ARRANGEMENT			
ESCALA 1:100				
N° DE HOJAS	DESARROLLADO	NOMBRE	EL INGENIERO	FECHA
1	PROYECTADO	M. S. S. S. S.		
HOJA N°	DESEÑADO	R. S. S. S.		
1	CALCADO			
	CONFIRMADO			
SE RESERVA EL DERECHO DE PROPIEDAD DE ESTA DOCUMENTACION, PROHIBIENDOSE SU REPRODUCCION O ENTREGA A TERCEROS SIN SU PREVIA AUTORIZACION.				

ABRIL 1976