

CUB. SUPERESTRUCTURA
 BRIDGE DECK




CUB. PUENTE
 NAVIGATOR BRIDGE DECK




CUB. CASTILLO
 FORECASTLE DECK



CUB. SHELTER
 SHELTER DECK

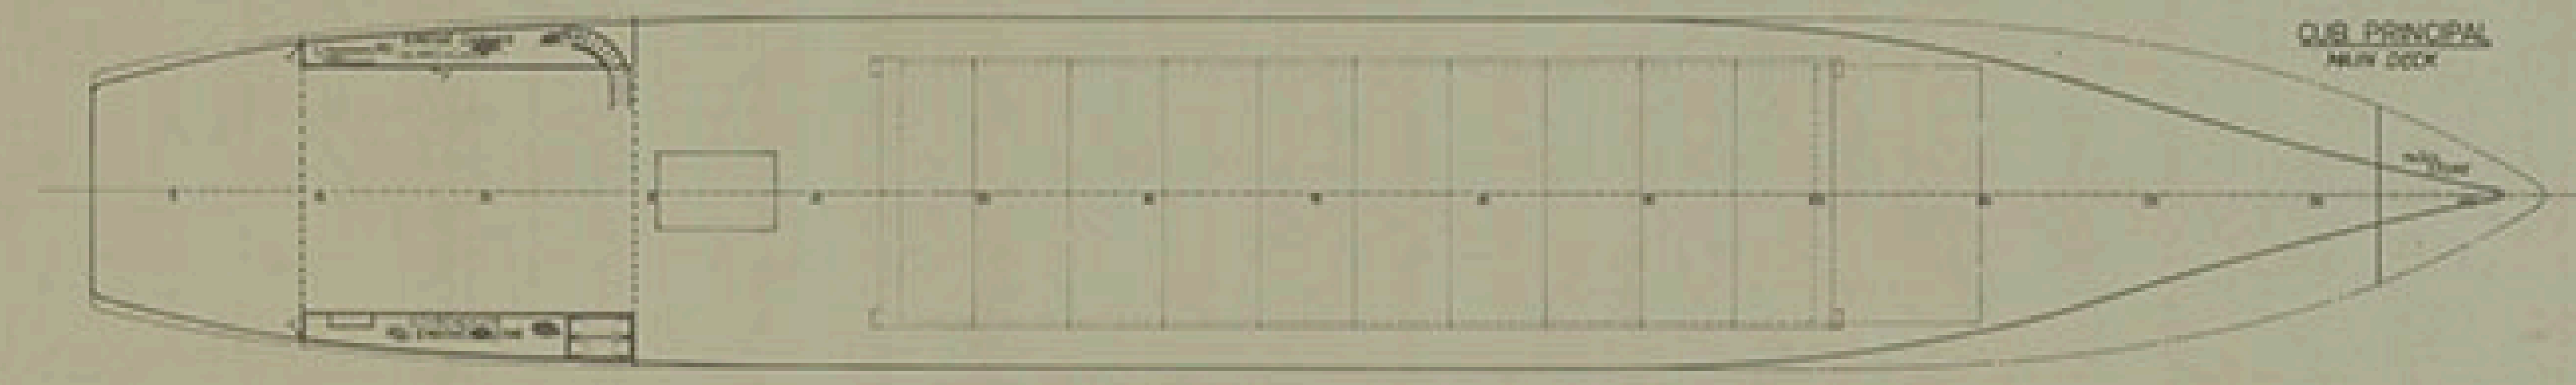

CUB. PRINCIPAL
 MAIN DECK

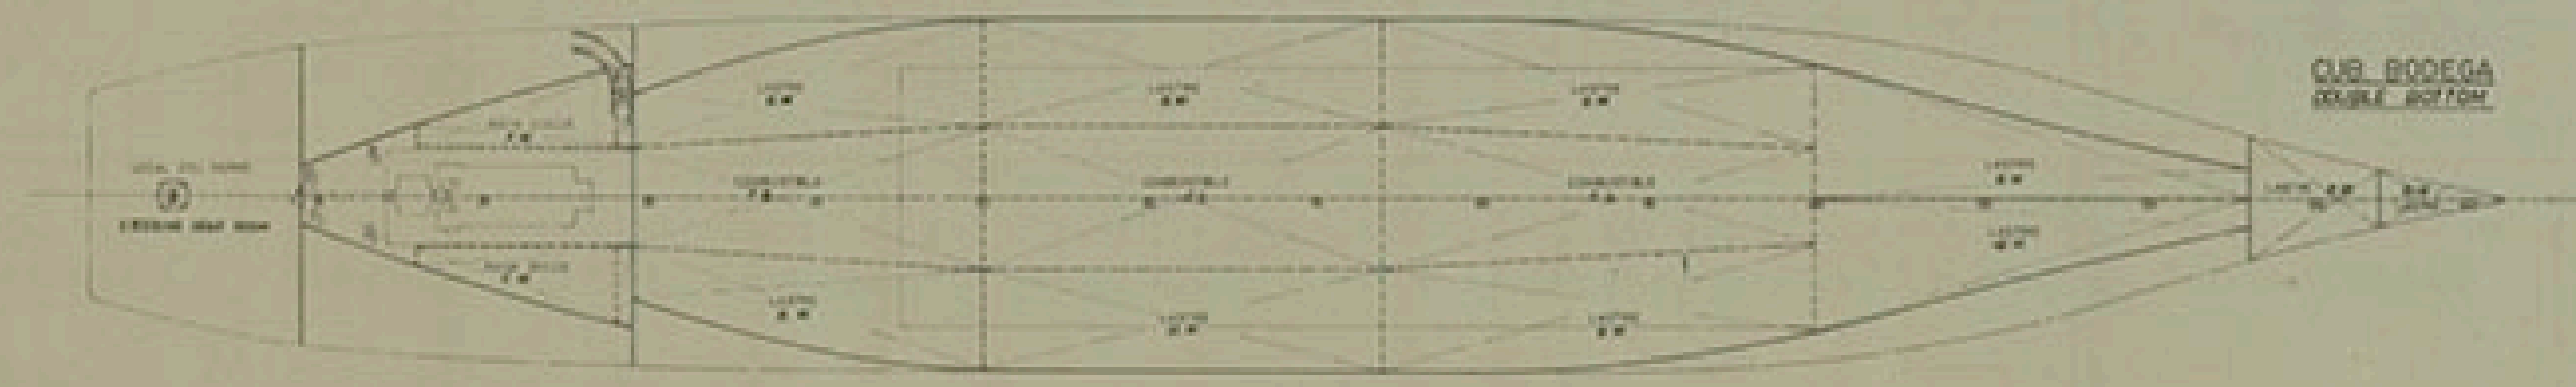

CUB. BODEGA
 DOUBLE BOTTOM

CARACTERISTICAS PRINCIPALES

ESLORA TOTAL	24,95 MTS
DE REGISTRO	10,30 MTS
ENTRE PERPENDICULARES	18,30 MTS
MANCA DE TRAZADO	14,25 MTS
PUNTA	A LA CUB. PRINCIPAL 5,80 MTS
	A LA CUB. SHELTER 4,80 MTS
CALADO MEDIO DE TRAZADO	4,55 MTS

PRINCIPAL PARTICULARS

LONGIT. C.A.	16,20 MTS	(53' 4")
MANCA LONGIT.	11,20 MTS	(36' 9")
LONGIT. B.P.	14,25 MTS	(46' 9")
ANCHOZ. BODEGA	11,20 MTS	(36' 9")
DEPTH MOLDED TO UPPER DECK	4,10 MTS	(13' 6")
DEPTH MOLDED TO LOWER DECK	4,10 MTS	(13' 6")
DRAUGHT	4,55 MTS	(14' 11")

BANOREX, S. A.

PROYECTOS/ VOLUMEN	M/N ROLL-ON/ROLL-OFF Y PORTA CONTAINERS TIPO T A98SA	DESTINO
PLANO N. 0/004		
ESCALA 1:300	DISPOSICION GENERAL GENERAL ARRANGMENT	
N. DE HOJAS	PROYECTOS	FECHA
1	1	
HOJA N. 1	TECNOR	EL INGENIERO
	(DISEÑOS INCLUIDOS)	