



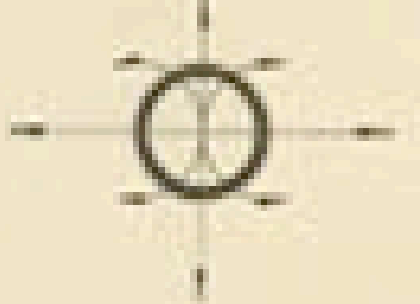


TRANSVERSE SECTION

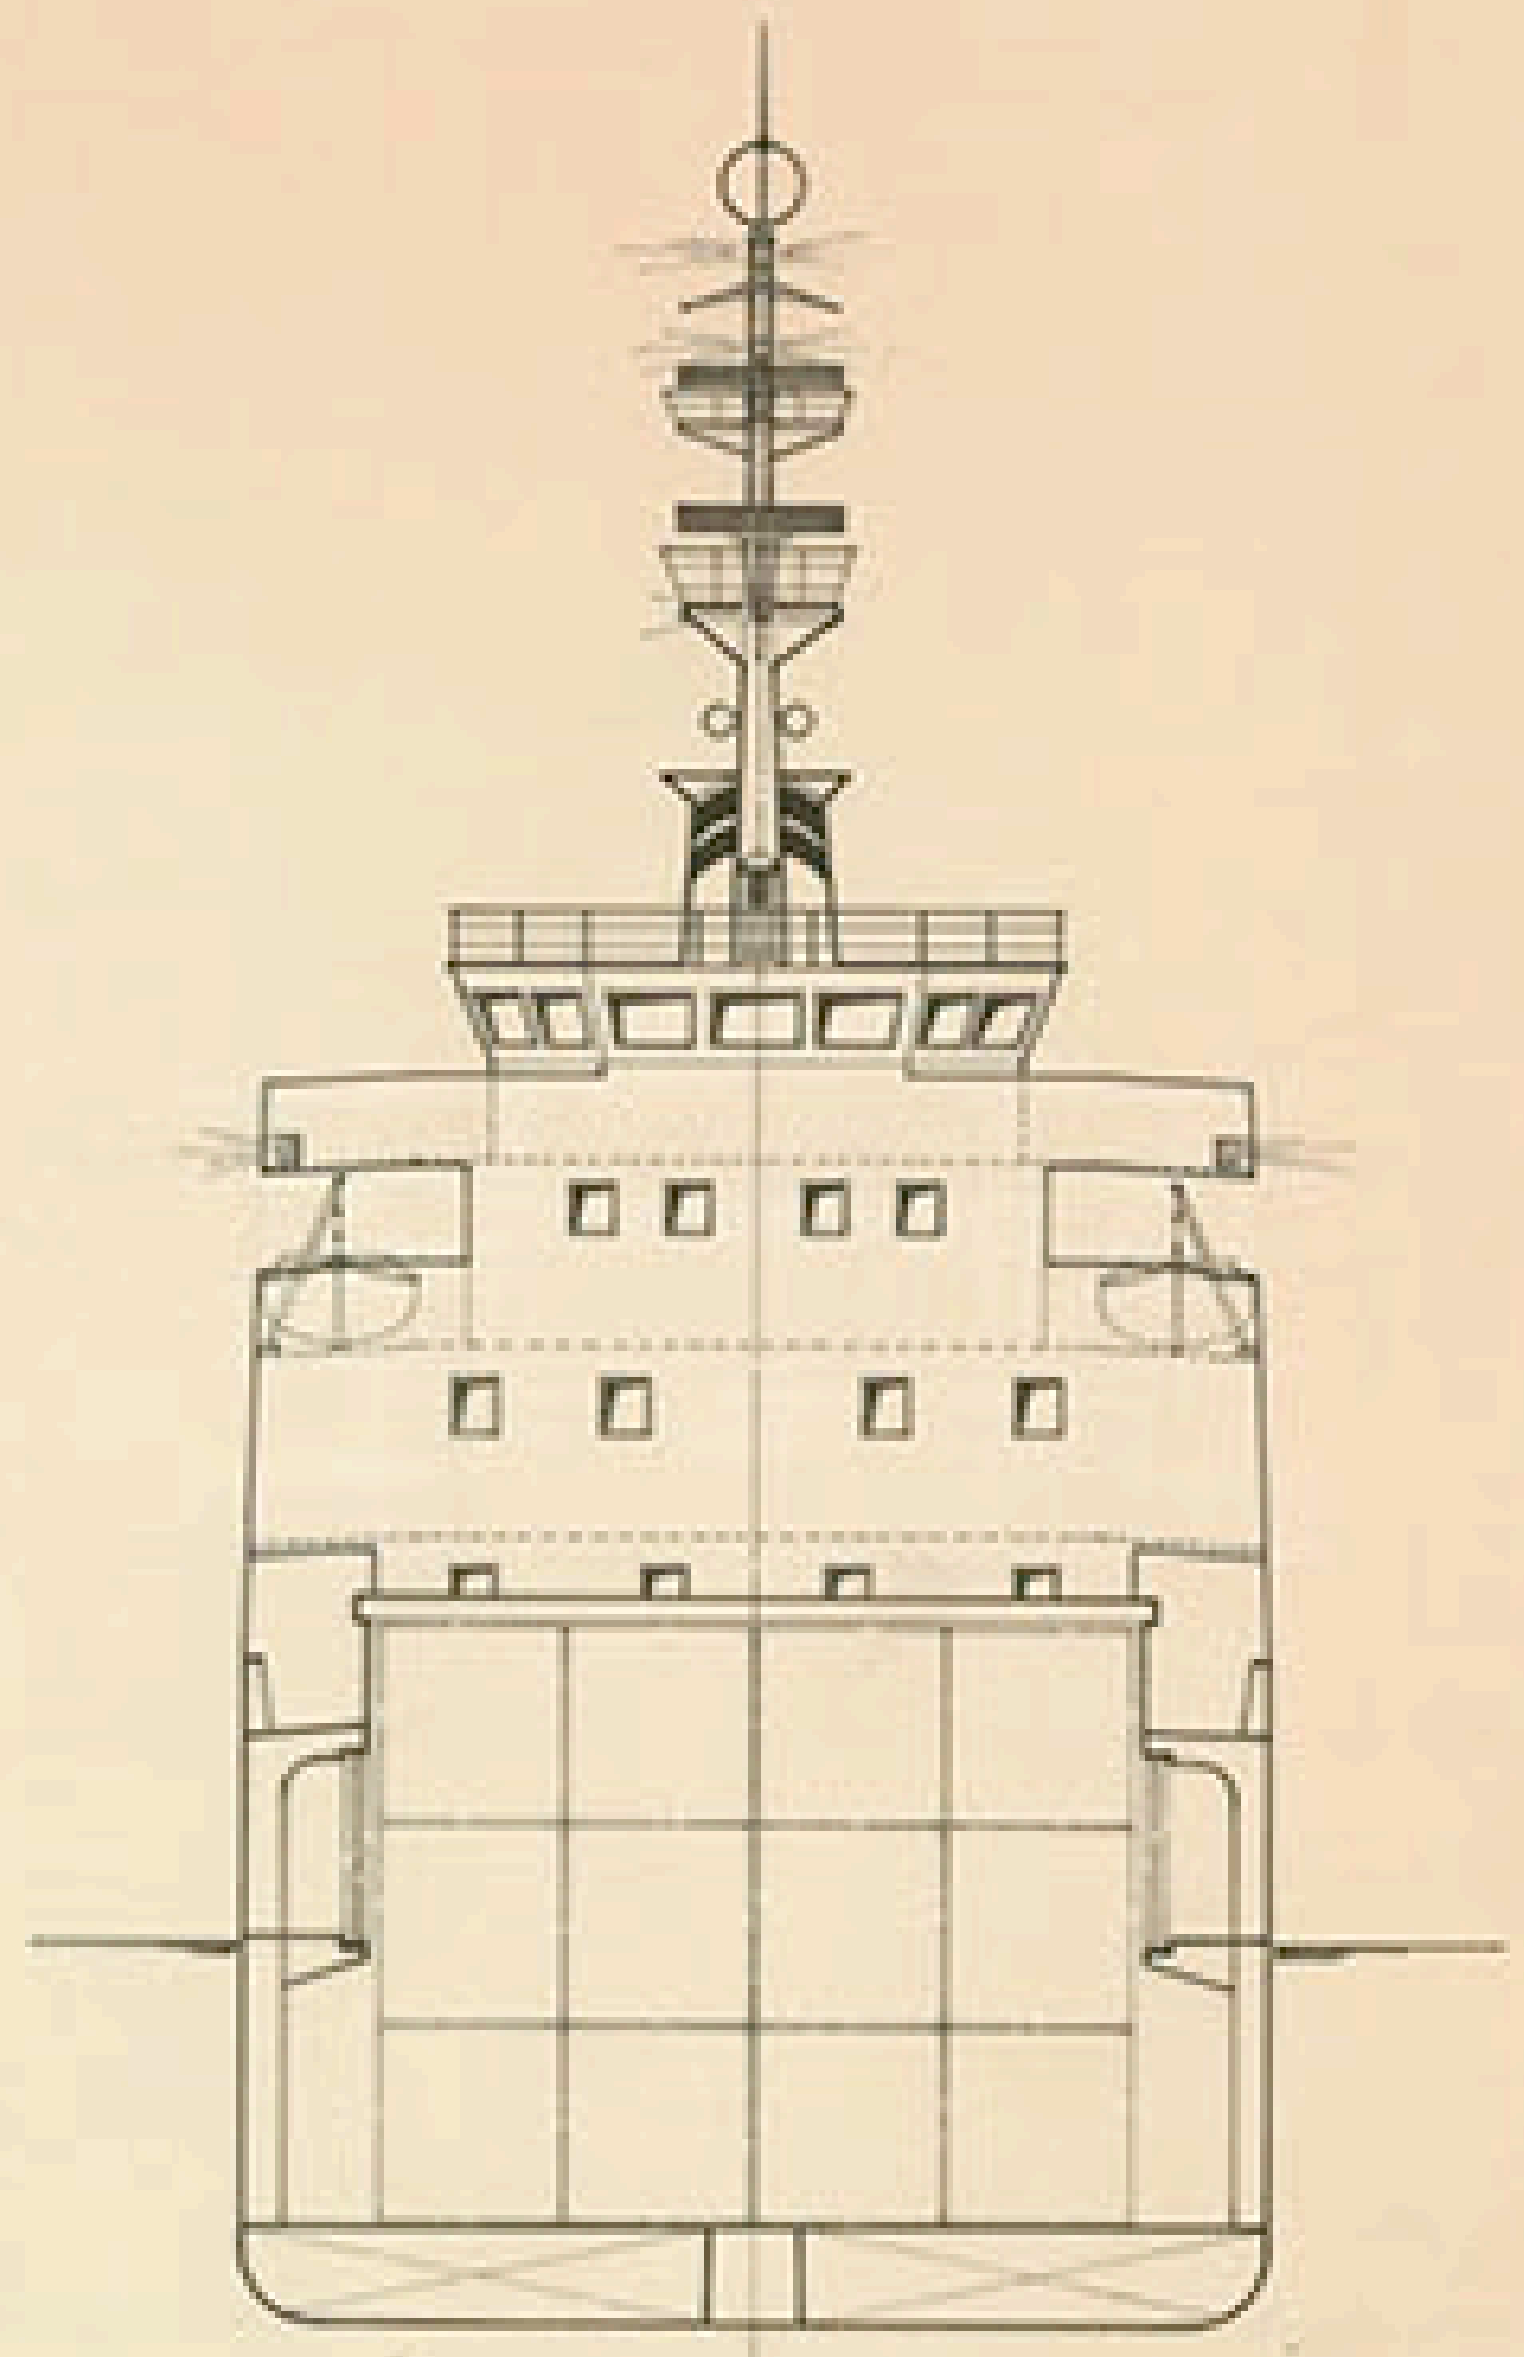


PRINCIPAL PARTICULARS

LENGTH O.A.	81.50 MTS
LENGTH B.P.	74.00
BREADTH MOULDED	15.50
DEPTH MOULDED TO UPPER DECK	8.50
DEPTH MOULDED TO LOWER DECK	5.10
DRAUGHT	5.00


SUPERSTRUCTURE DECK

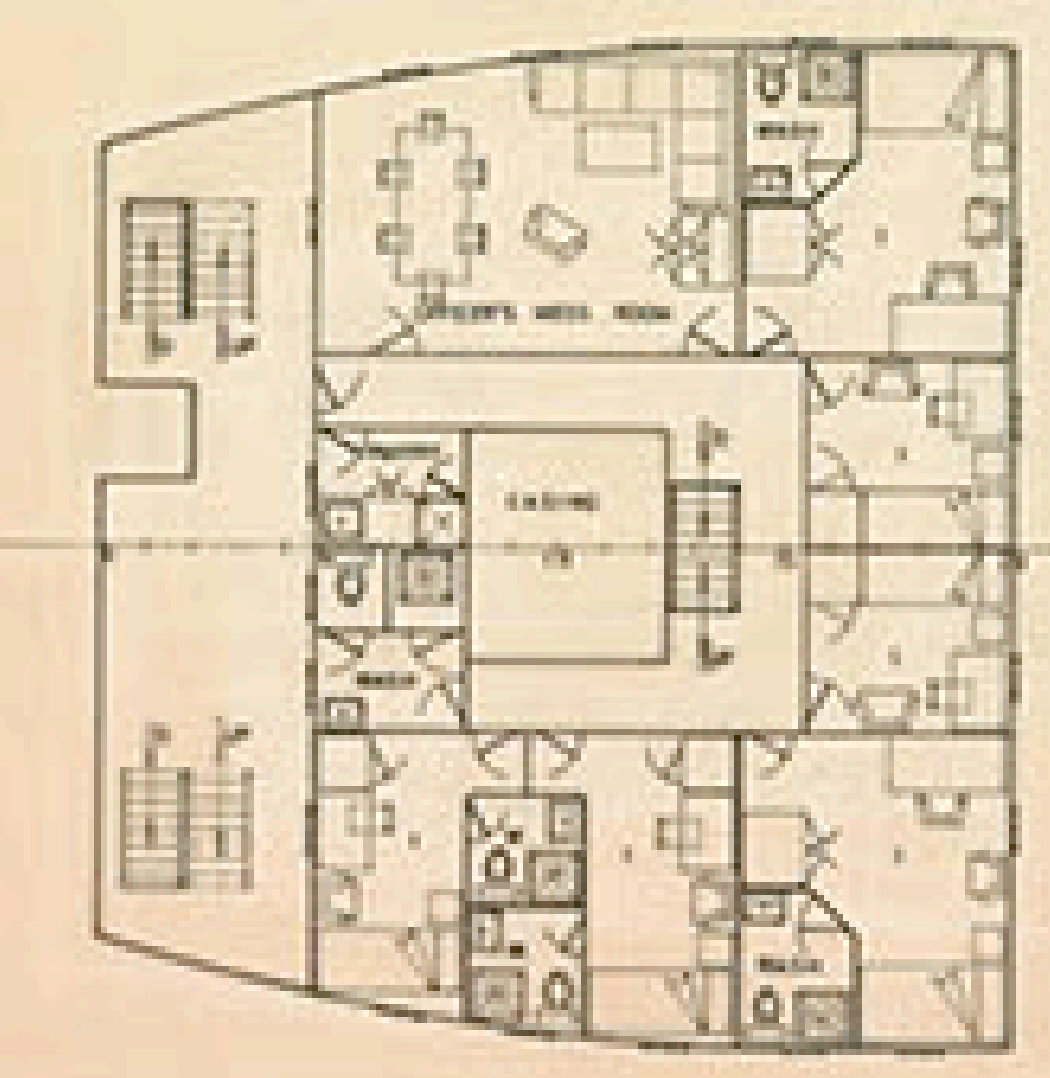


BOAT DECK

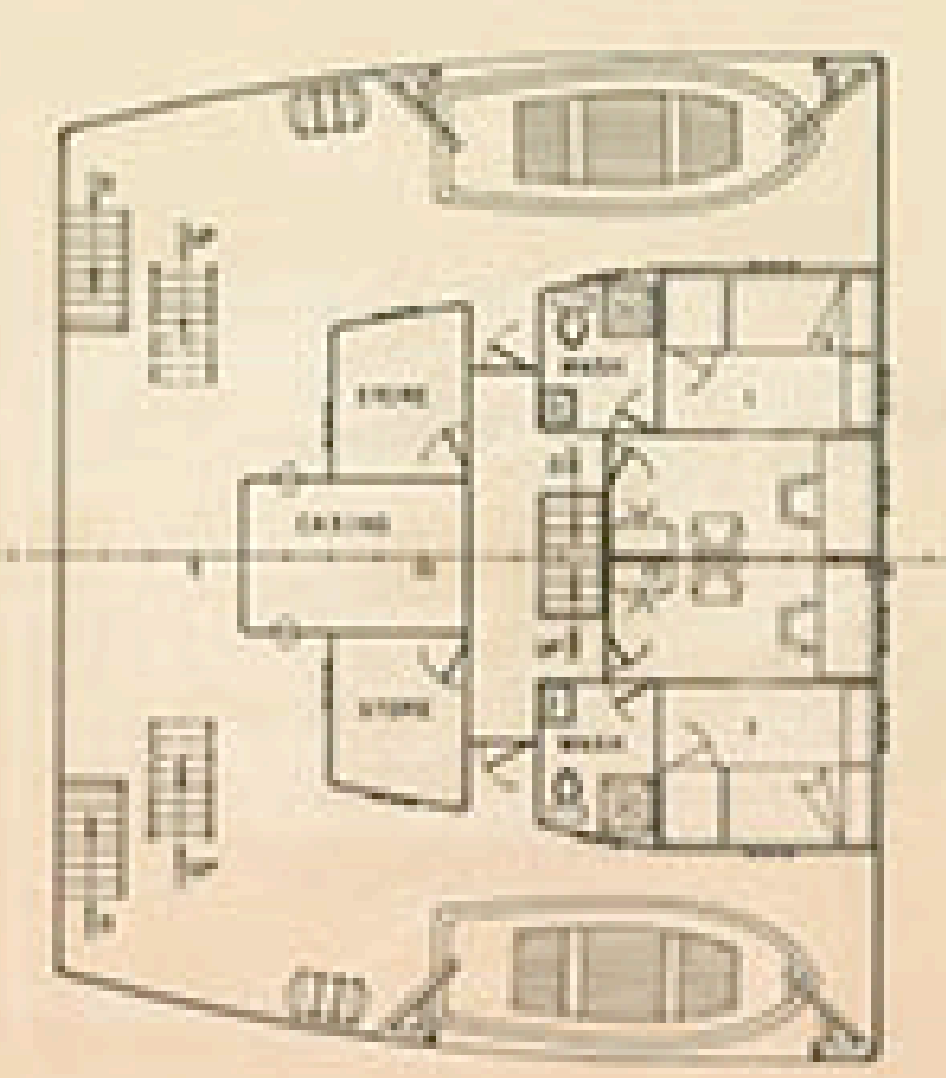

NAV. BRIDGE DECK

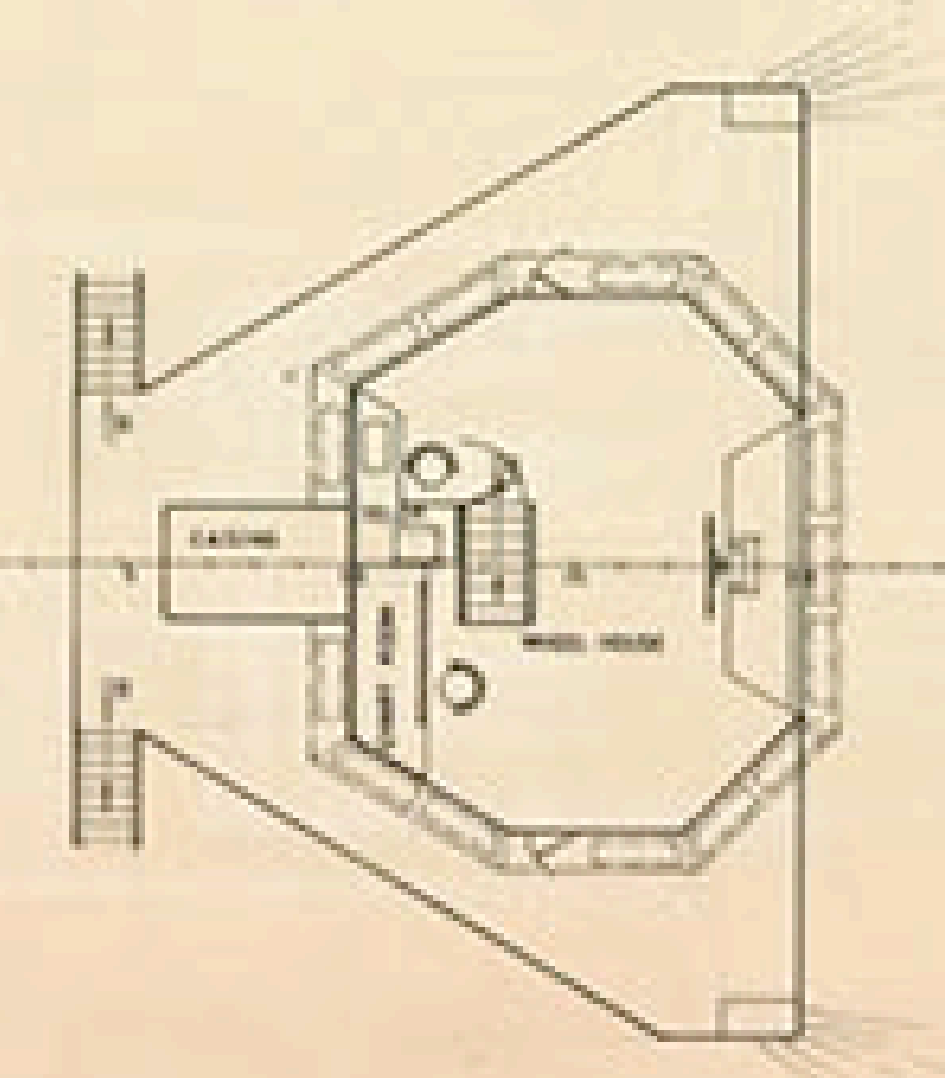

FORECASTLE DECK

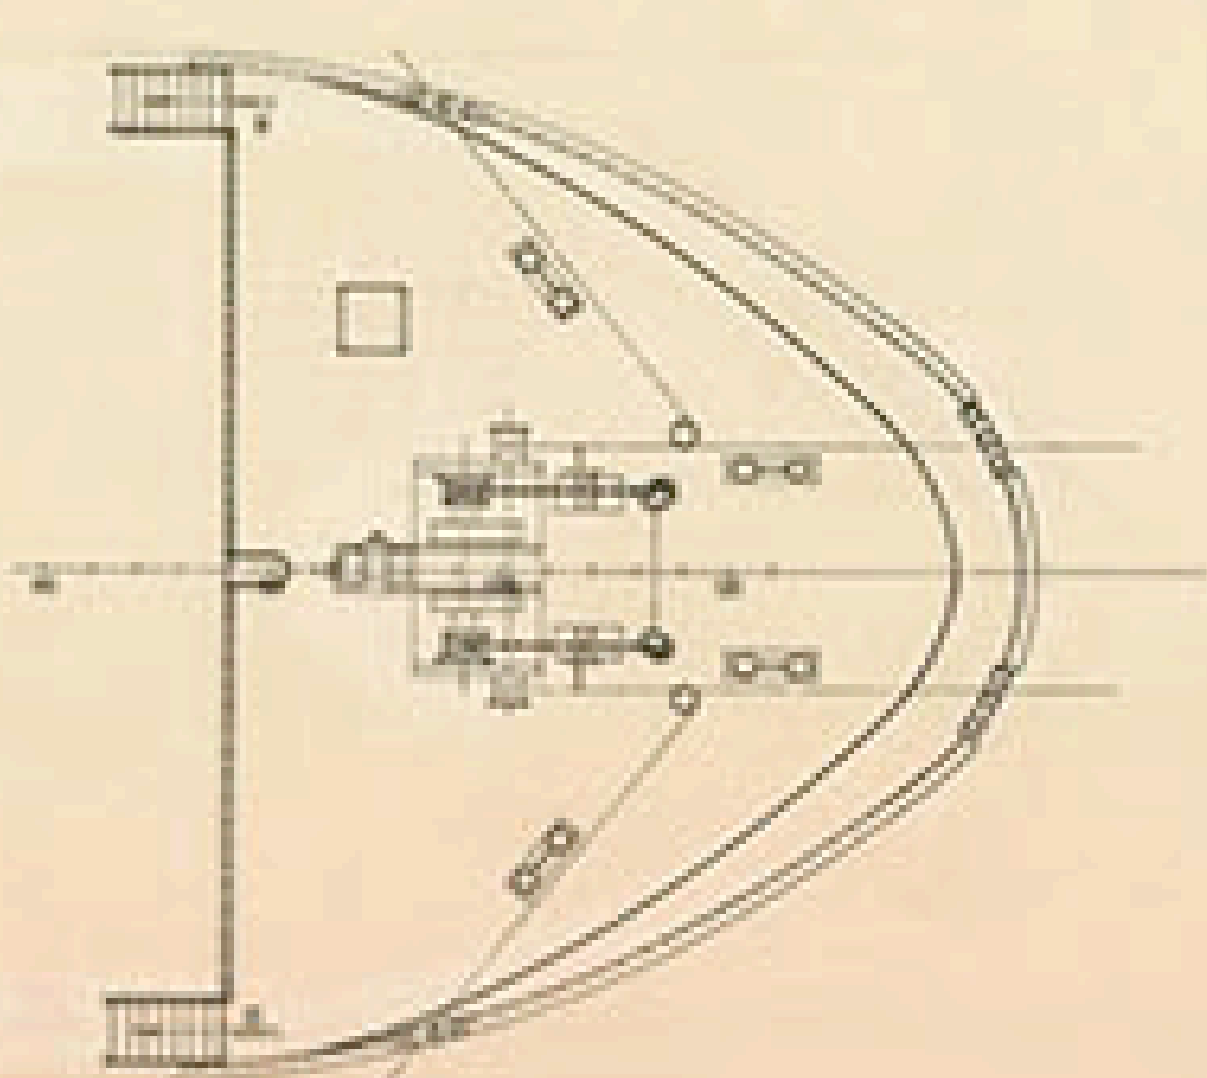

TECNOR OFICINA TECNICA INDUSTRIAL Y NAVAL		ESTABLECIMIENTO OFICIAL TECNOR	
PROYECTO N° 10440-1	CONTAINER VESSEL	DESTINO	
PLANO N° 0/100A	OF 999 G.R.T. TYPE F-A 74 SA		
GENERAL ARRANGEMENT			
ESCALA 1:100			TELERA
N° DE HOJAS 2			S.A. TECNOR
HOJA N° 1			MARZO 1976